



**THE PLAN SHOWING PROPOSED RESIDENTIAL LAYOUT IN THE NAME OF " BALAJI AVENUE " AT R. S. NO: 108/3pt,  
OULGARET REVENUE VILLAGE, OULGARET MUNICIPALITY , PUDUCHERRY.**

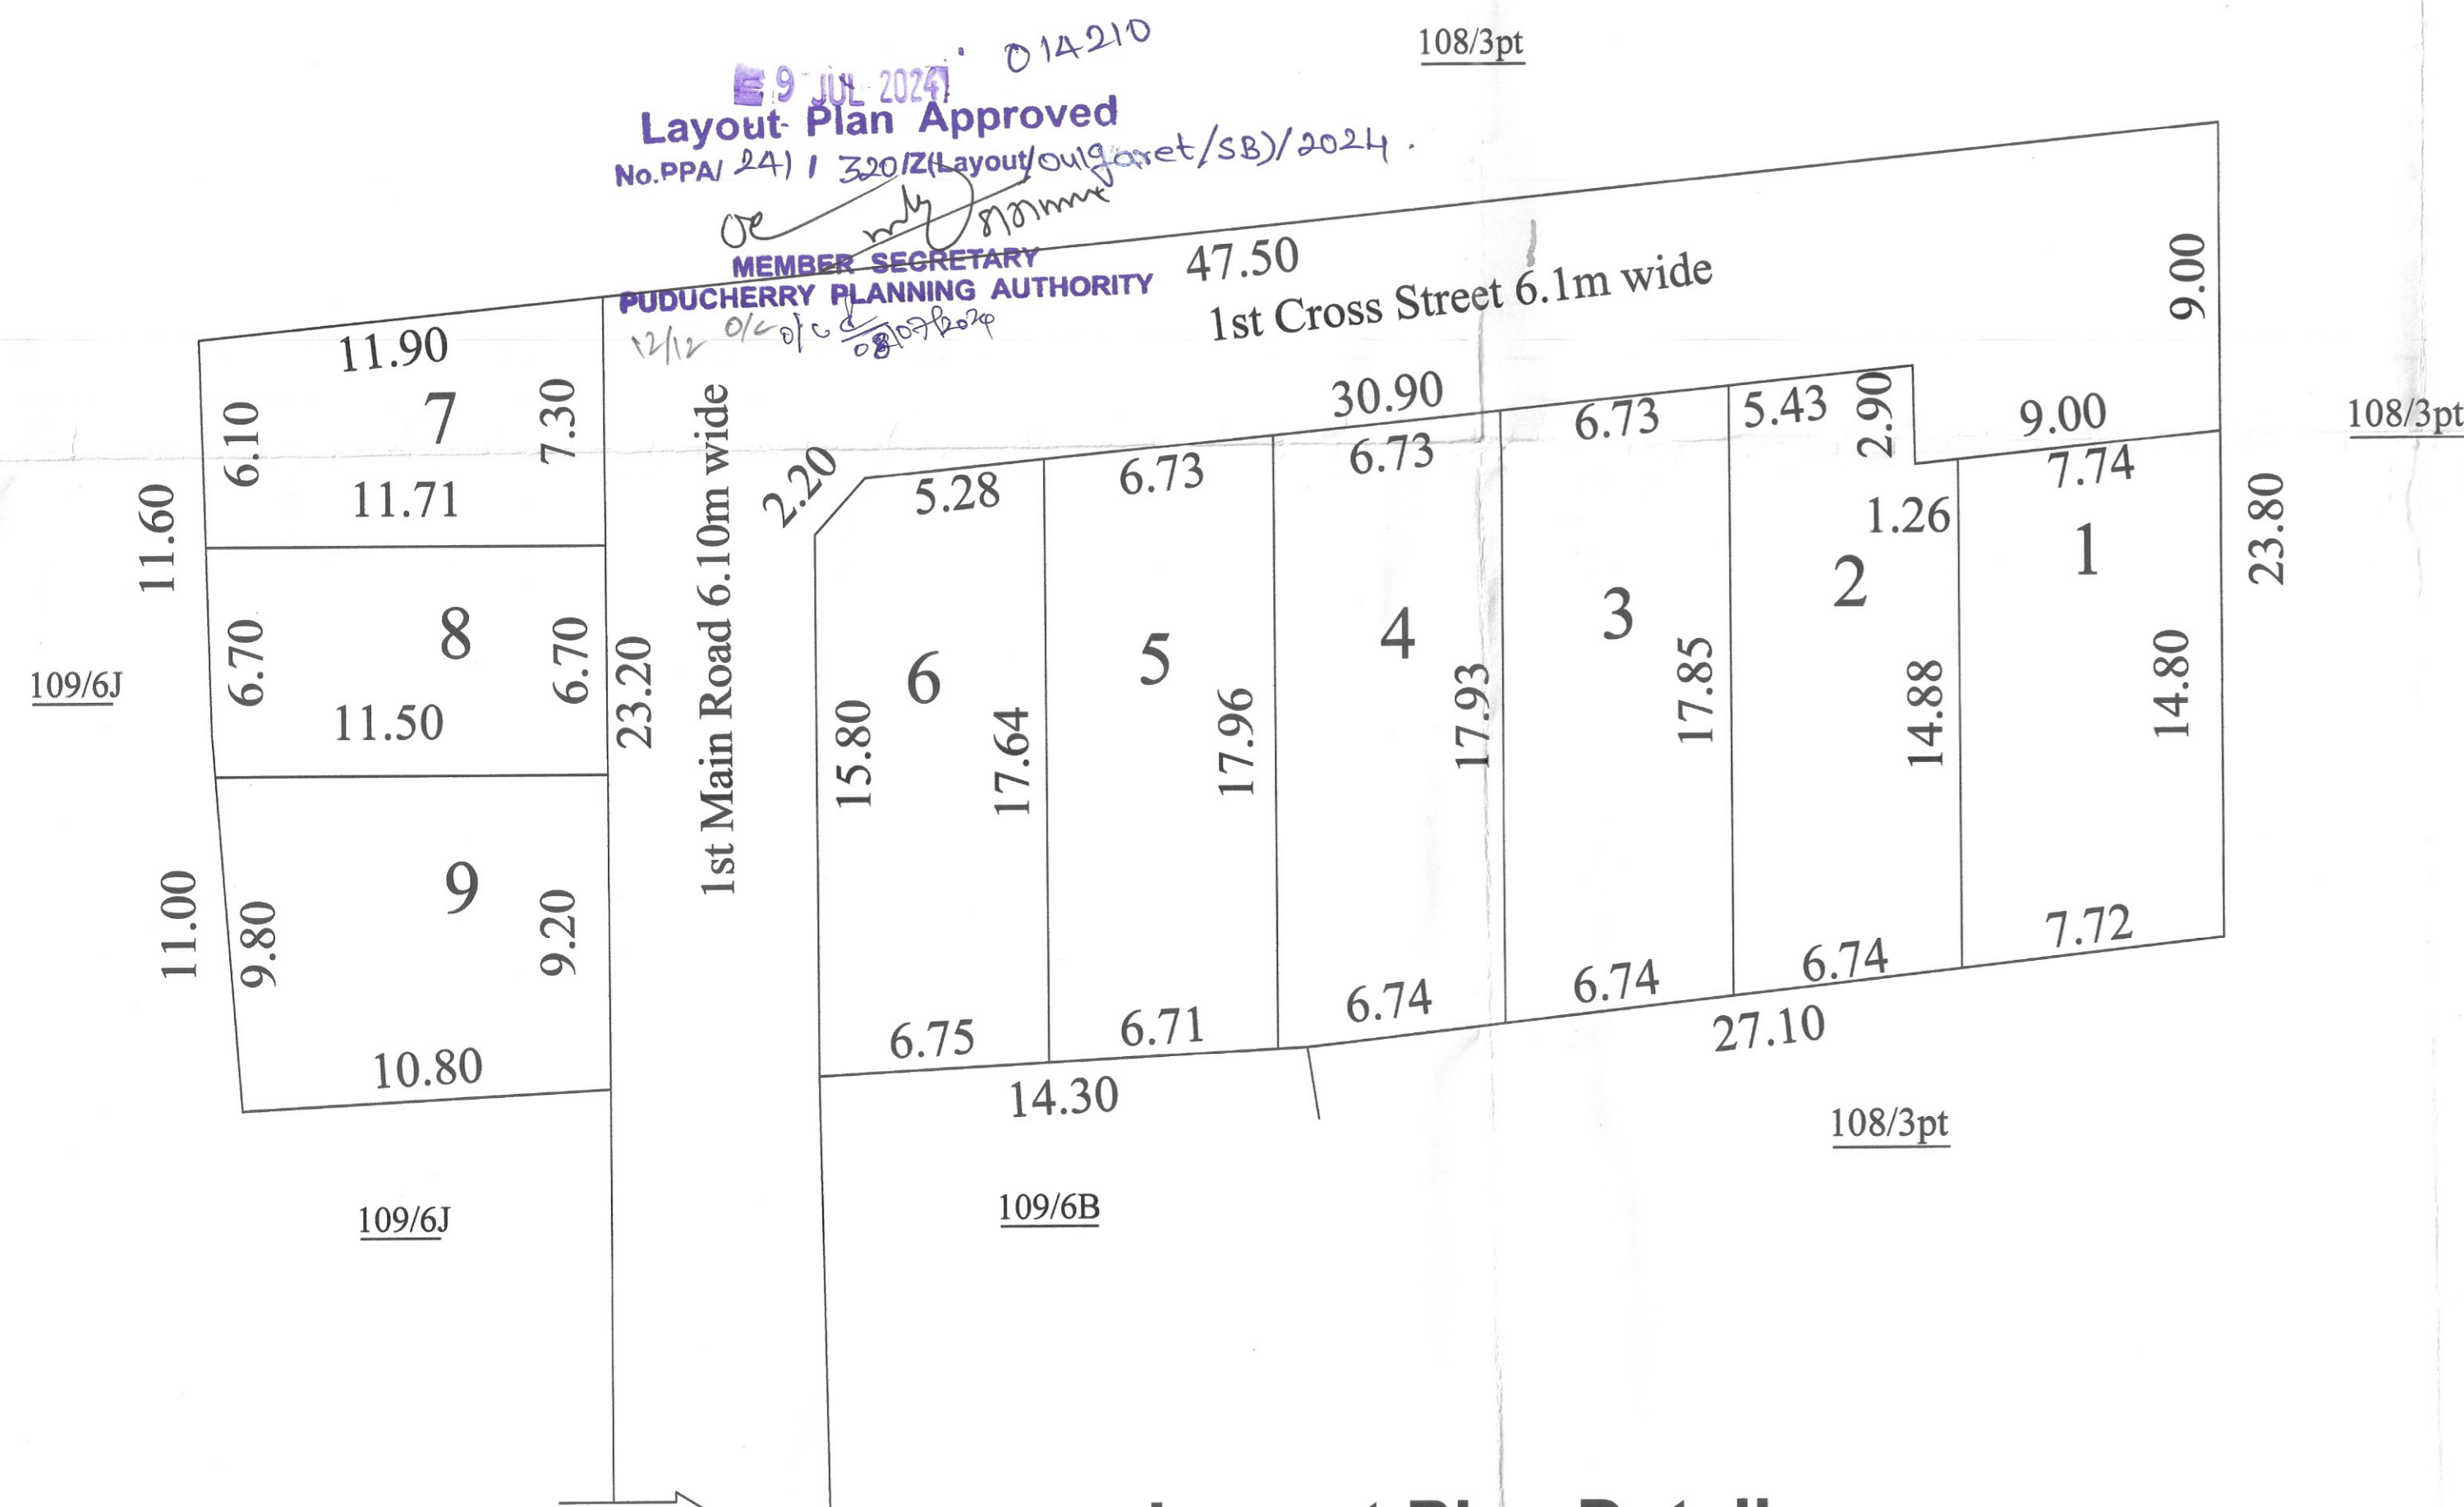

**Layout Plan Details**

Scale 1 : 25

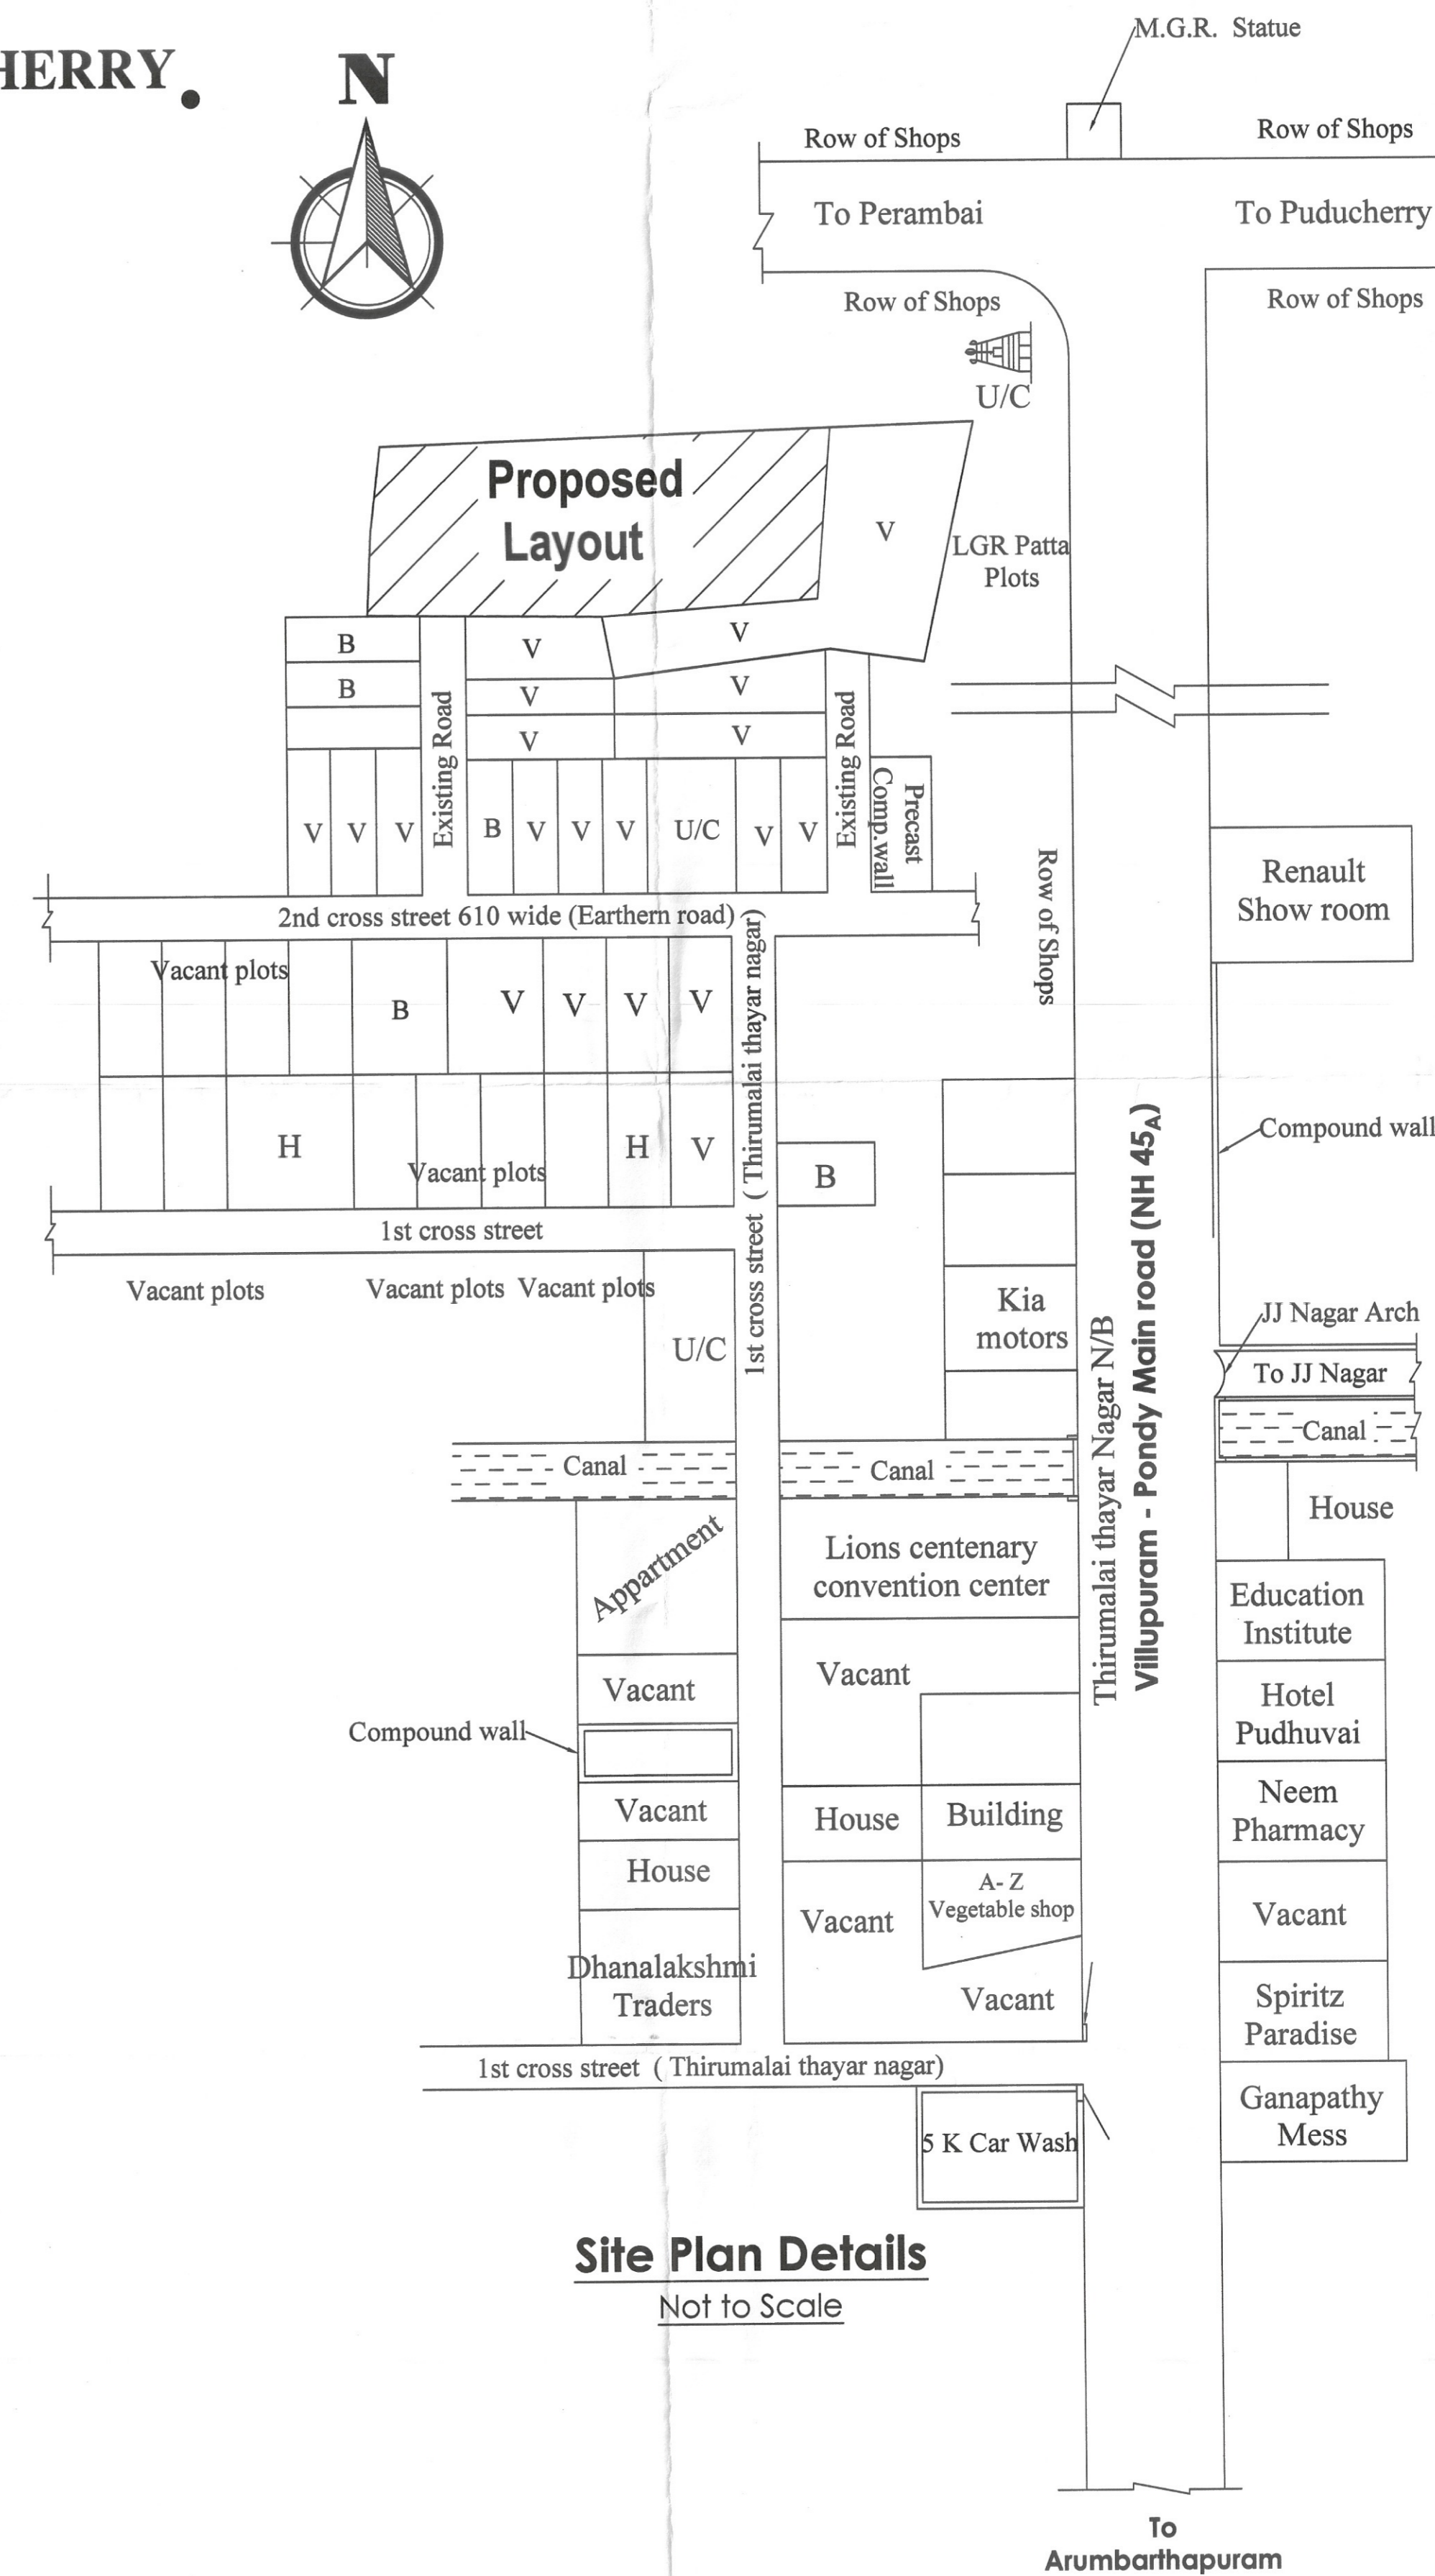

**Site Plan Details**

Not to Scale

**Plot area Details**

Plot No.	Area in sq.m
1	114.01
2	115.32
3	119.86
4	120.23
5	119.26
6	115.99
7	79.09
8	77.75
9	105.93
Total	967.44

**Road area Details**

Area of Road	Area in sq.m
1st Main Road	142.37
1st Cross Street	197.73
Splay Area	1.13
Cal - de - sag	81.00
Total	422.23

**Total area Details**

Total Layout area 14952.8 sq.ft (or) 1389.67 sq.m

Description of Items	Area in sq.m	% of Area
Plot Area	967.44	69.62%
Road Area	422.23	30.38%
Total	1389.67	100%

**Approving Authority**

**All Dimensions are in 'Meter'  
Scale 1:100  
(Unless otherwise Mention)**

**Owner:-**

**Engineer:-**

ARUL.A  
Registered Architect  
704/ PPA/ LIC/ 2010  
D-36, (Old No.18) Kamarajar Street,  
Murugapakkam, Pondicherry -605 004.