



RESIDENTIAL LAYOUT IN THE NAME OF " OM SAKTHI IN SRI AUROBINDO WIN CITY EXTENSION -II"

AT R. S. No. 219/4 pt., ODIAMPET, ODIAMPET REVENUE VILLAGE, VILLIANUR COMMUNE, PUDUCHERRY.

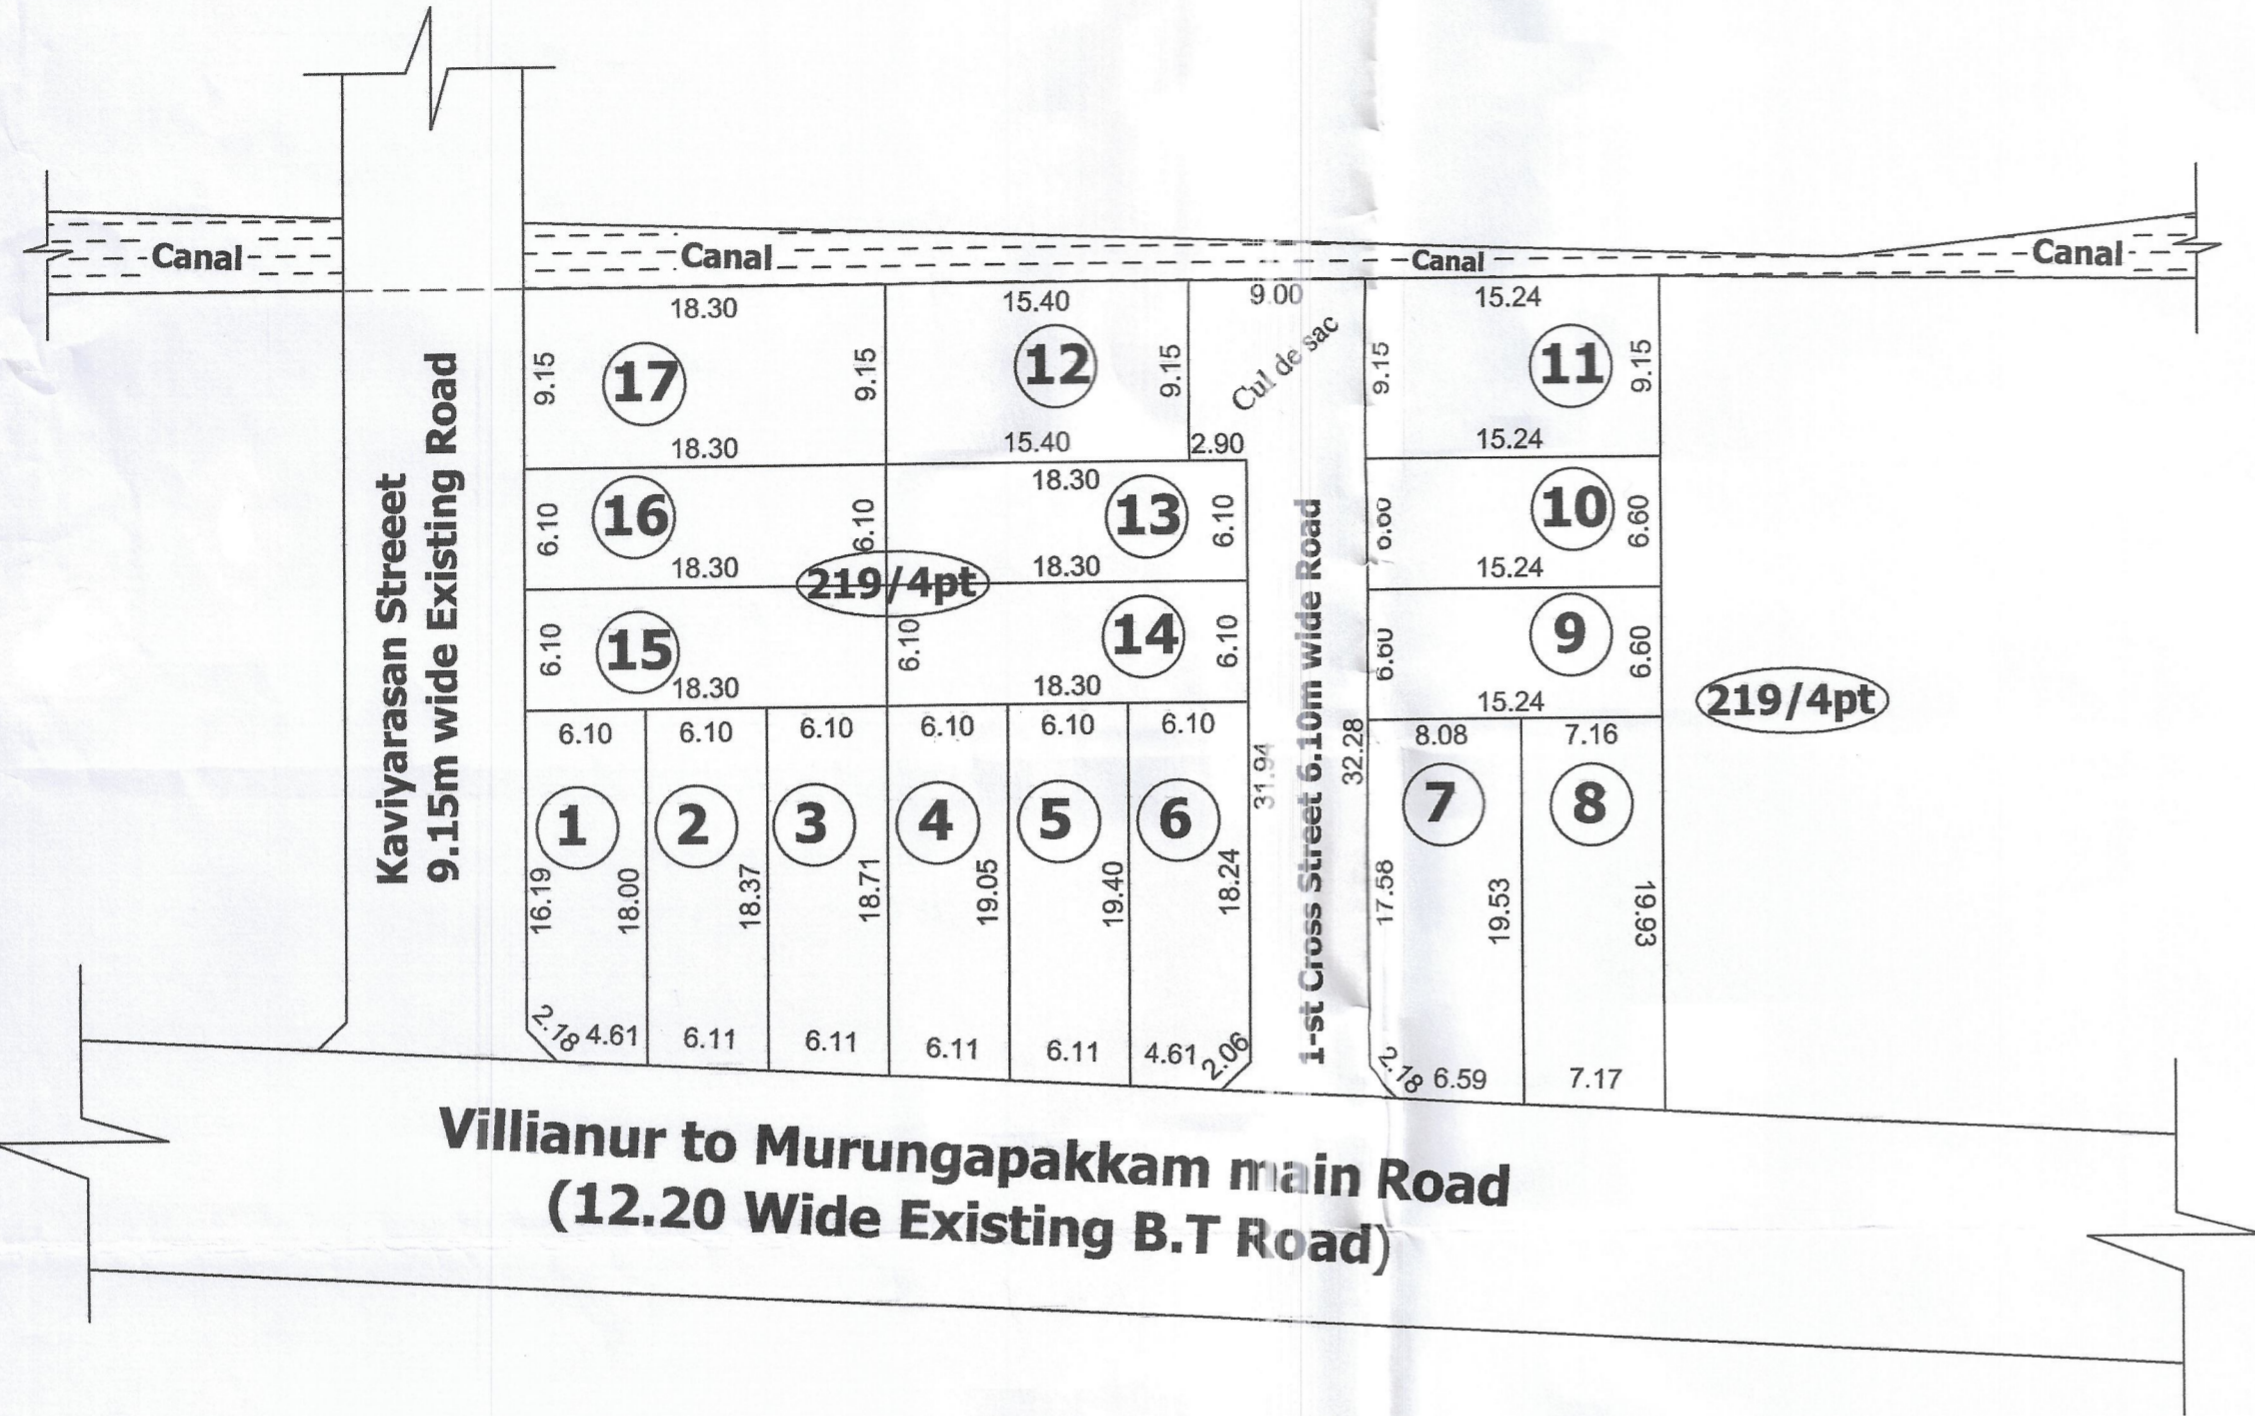

LAYOUT PLAN

(SCALE 1:500)

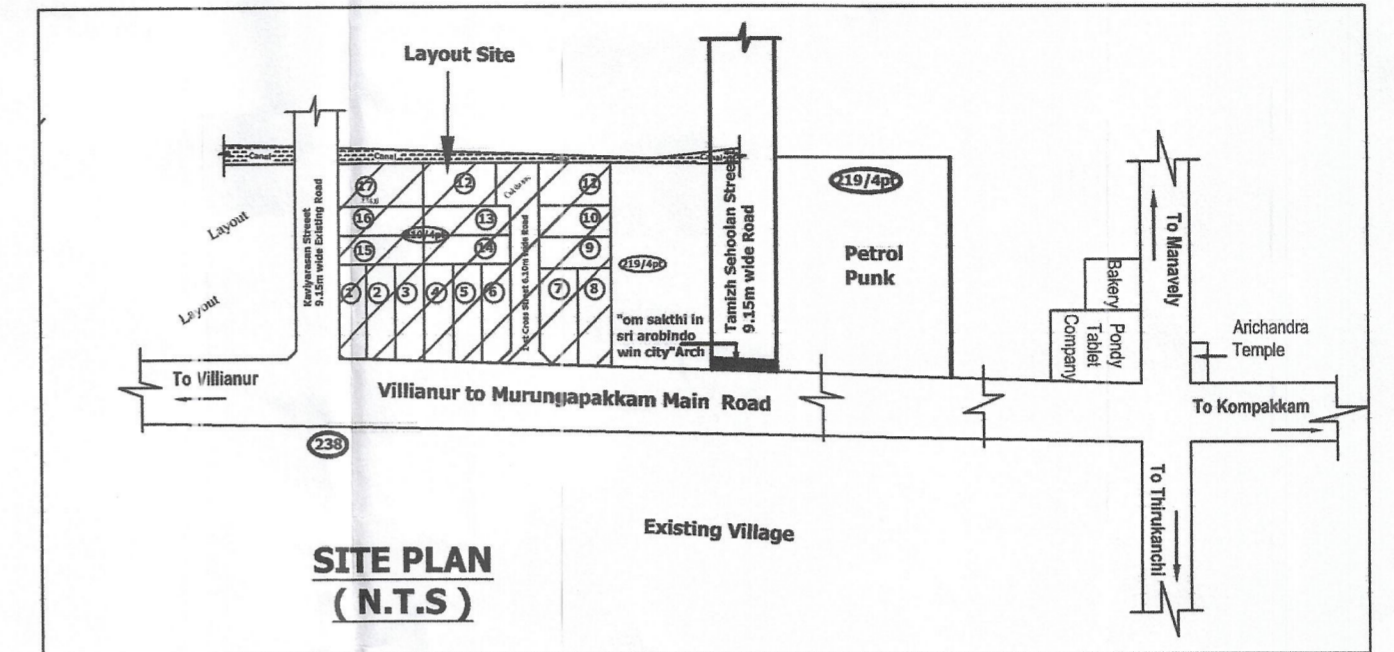

SITE PLAN (N.T.S)

30 JUN 2023

Layout Plan Approved
No.PPA/DSB/2103/12/Layout/SB-Vp/2020-2023

MEMBER SECRETARY
PUDUCHERRY PLANNING AUTHORITY

Area Details	Area (m ²)
TOTAL LAYOUT AREA	2356.00
ROAD PORTION AREA	280.45
TOTAL PLOT AREA	2075.55

ALL DIMENSIONS ARE IN METER

ROAD PORTION AREA

Road Name	Length (m)		Width (m)	Area (m ²)
	L1 (m)	L2 (m)		
I Cross Street	31.94	32.28	6.10	195.87
Cul de sac (9.0m X 9.15m)	No.			82.35
Corner Splays (1.5m X 1.5 m)	2			2.23
Total				280.45

EXTENT DETAILS

R.S.No.	EXTENT			Area (m ²)
	H	A	Ca	
219/4pt	00	23	56	2356

PLOT AREA

Plot Number	No.	Area	Area (m ²)
1	1	107.72	107.72
2	1	110.93	110.93
3	1	113.09	113.09
4	1	115.17	115.17
5	1	117.27	117.27
6	1	119.38	119.38
7	1	155.23	155.23
8	1	141.27	141.27
9 and 10	2	100.58	201.16
11	1	139.45	139.45
12	1	140.91	140.91
13 to 16	4	111.63	446.52
17	1	167.45	167.45
Total	17		2075.55

LEGEND	
SITE BOUNDARY	
PLOTS	
ROAD	
F- LINE	
CANAL	

[Signature]
OWNER

[Signature]
K. AMBALAVANAN, M.Arch., A.I.I.A.
Reg No. 3-1098/PPA/LIC/RA/2020
NEO DESIGN ARCHITECTS
No.155/B, Fourth Cross St. D.R. Nagar,
Kosapalayam (Po), Puducherry - 605 013.
Cell: 9442122222
ARCHITECT